


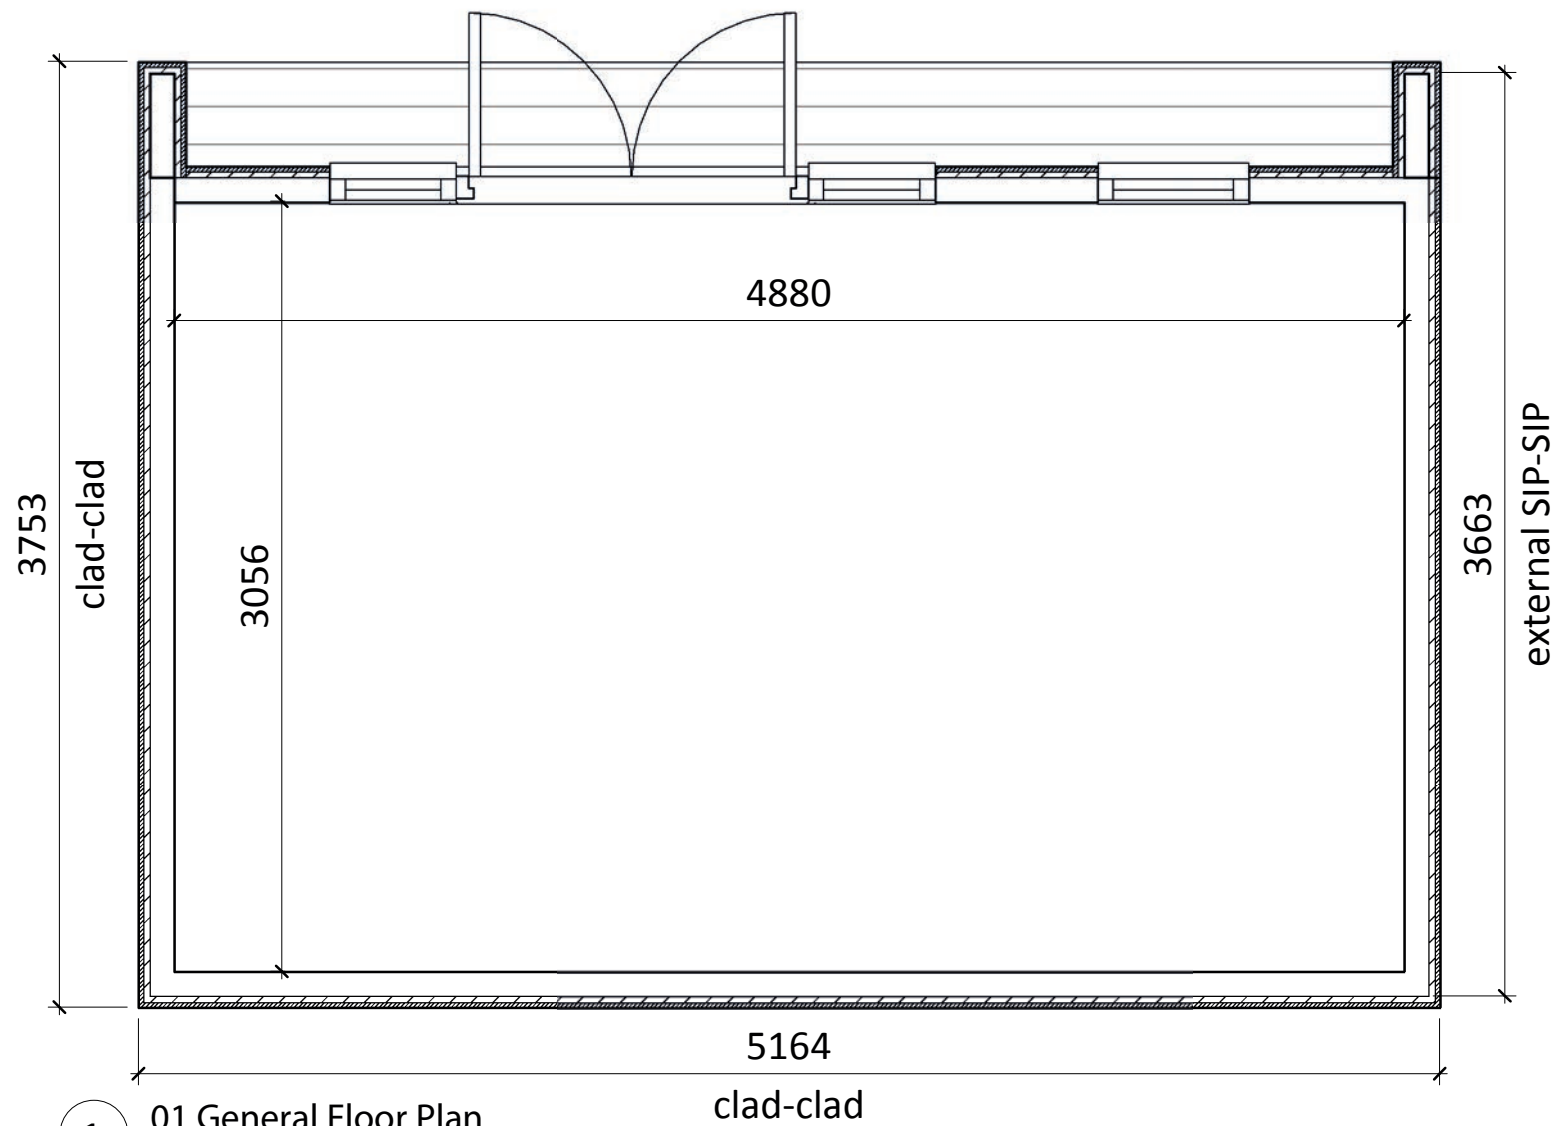

1 01 General Floor Plan
1 : 30

NOTES


Rev	Description

Client


Drawing Title

Sheet Title


DRAFT/FOR APPROVAL/ISSUED			
DRAWN		Drawing No:	Rev:
DATE			
SHEET No			

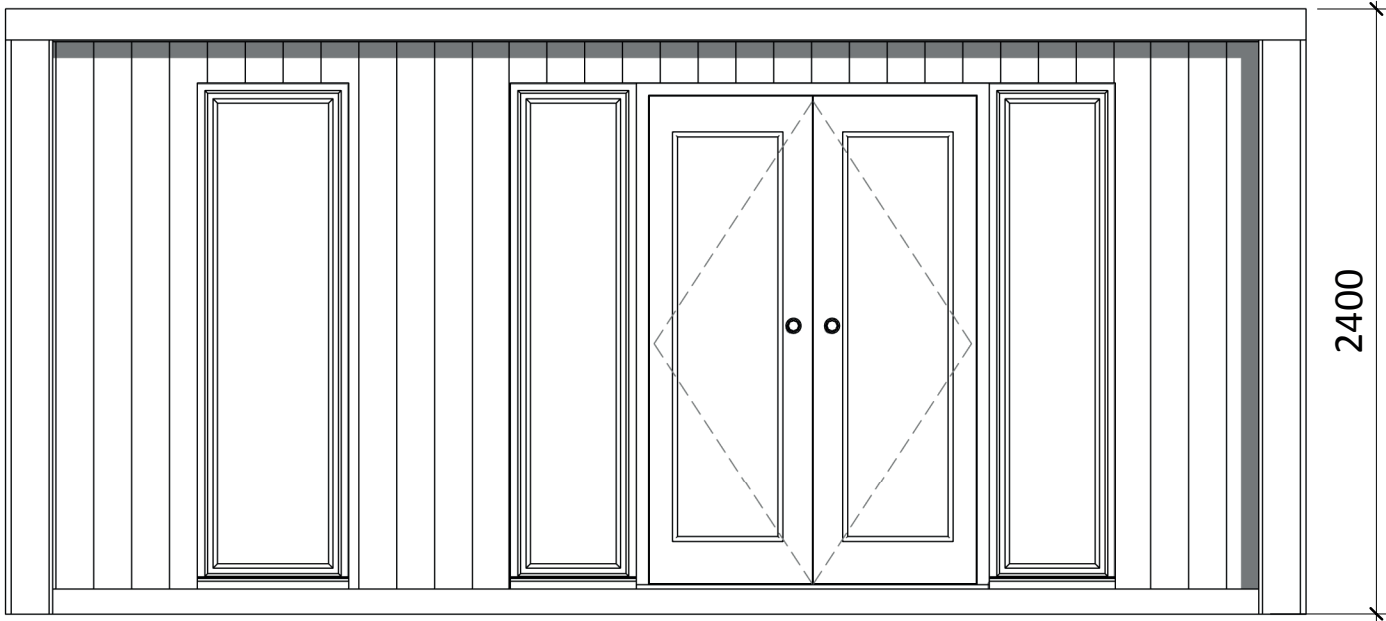


1 Front Elevation
1 : 30

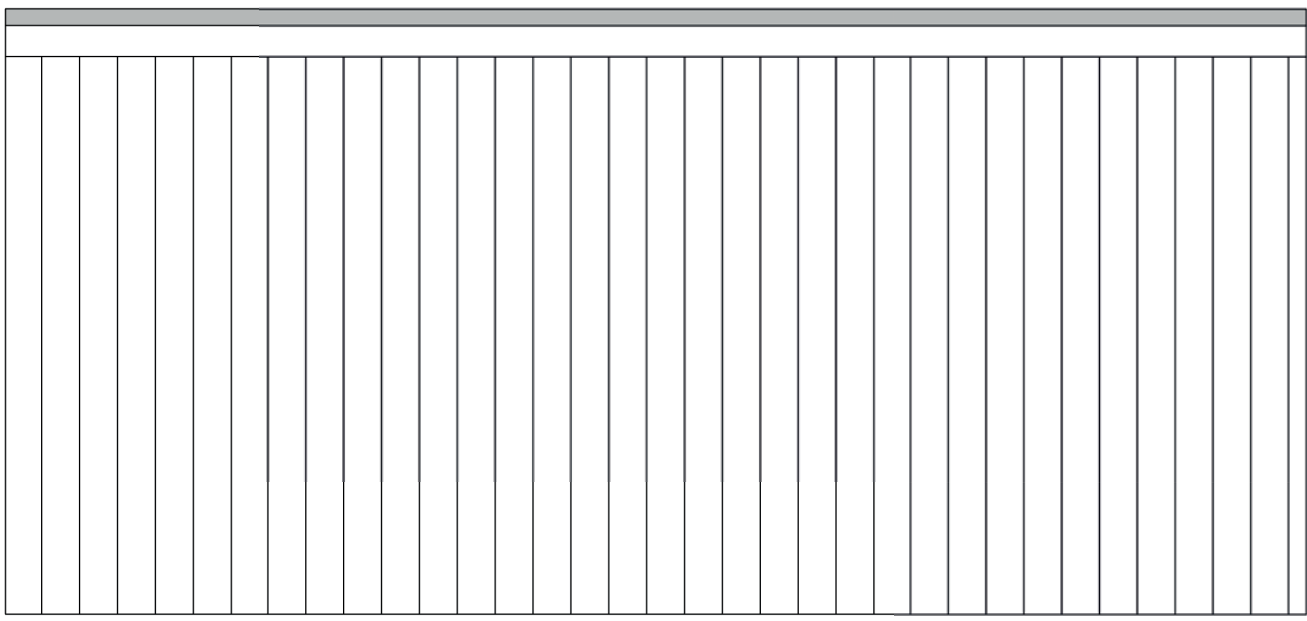

2 Rear Elevation
1 : 30

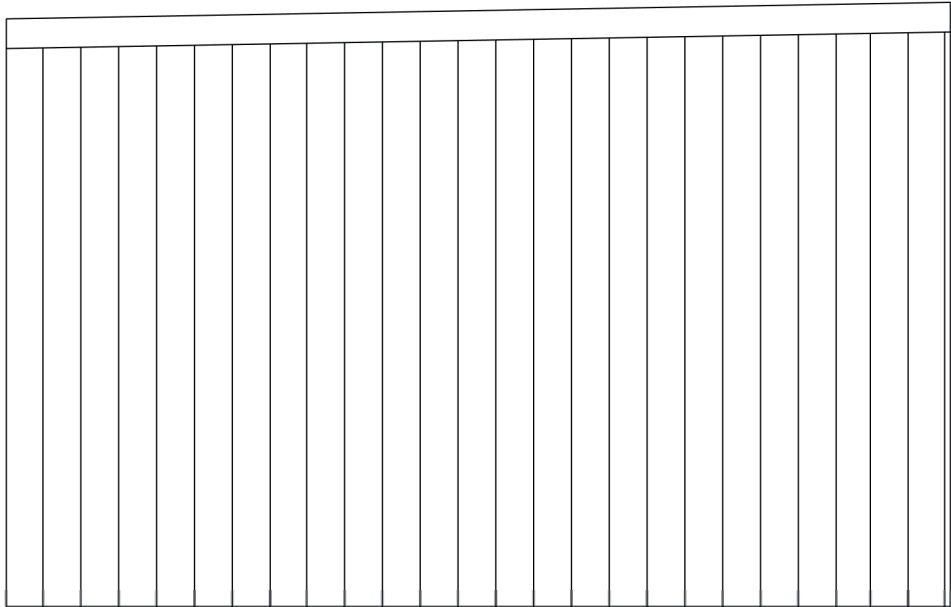

3 Side 1 Elevation
1 : 30

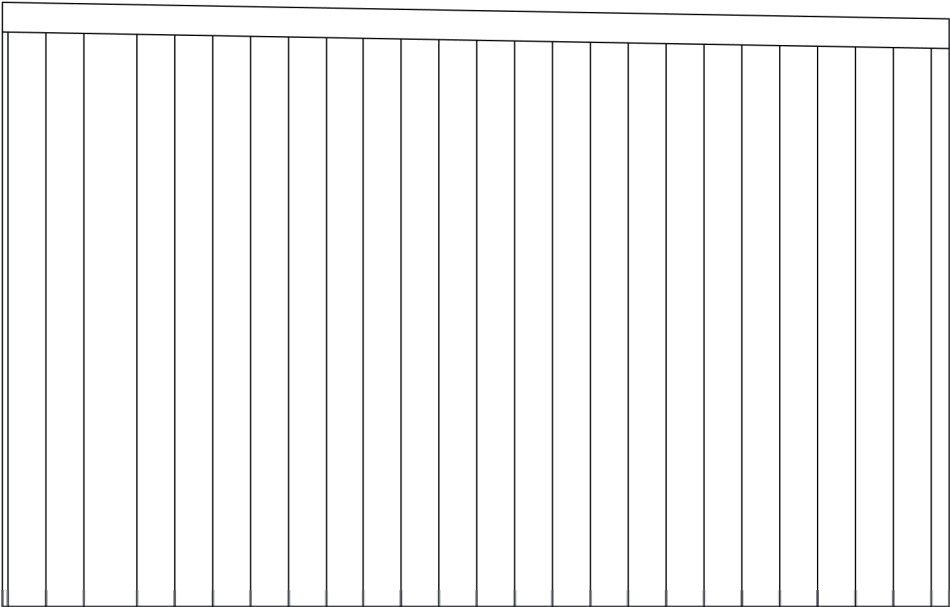

4 Side 2 Elevation
1 : 30

NOTES

Rev	Description

Client

Drawing Title

Sheet Title

DRAFT/FOR APPROVAL/ISSUED			
DRAWN		Drawing No:	Rev:
DATE			
SHEET No			